

LANCASTER GATE, W2
ASKING PRICE: £1,600,000



WILFORDS
LONDON

6 Holland Street
London W8 4LT
020 7361 0400

info@wilfords.com

www.wilfords.com



LANCASTER GATE, W2
ASKING PRICE: £1,600,000

1019 SQ FT / 95 SQ M
2 BEDROOMS | 2 BATHROOMS | 1 RECEPTION | LEASEHOLD

A third floor, two-bedroom apartment in a charming period building in the highly sought-after Lancaster Gate, W2.

The spacious reception room is perfect for entertaining, while the well-appointed kitchen offers modern appliances and ample storage.


Both bedrooms are generously sized, with the master bedroom benefiting from built in wardrobes. There is also a private roof terrace located off the second bedroom.

Lancaster Gate is moments from Hyde Park and within easy reach of Lancaster Gate and Paddington stations.

SCAN TO VIEW
THIS PROPERTY



Approximate Area = 94.7 sq m / 1019 sq ft
Including Limited Use Area (0.3 sq m / 3 sq ft)

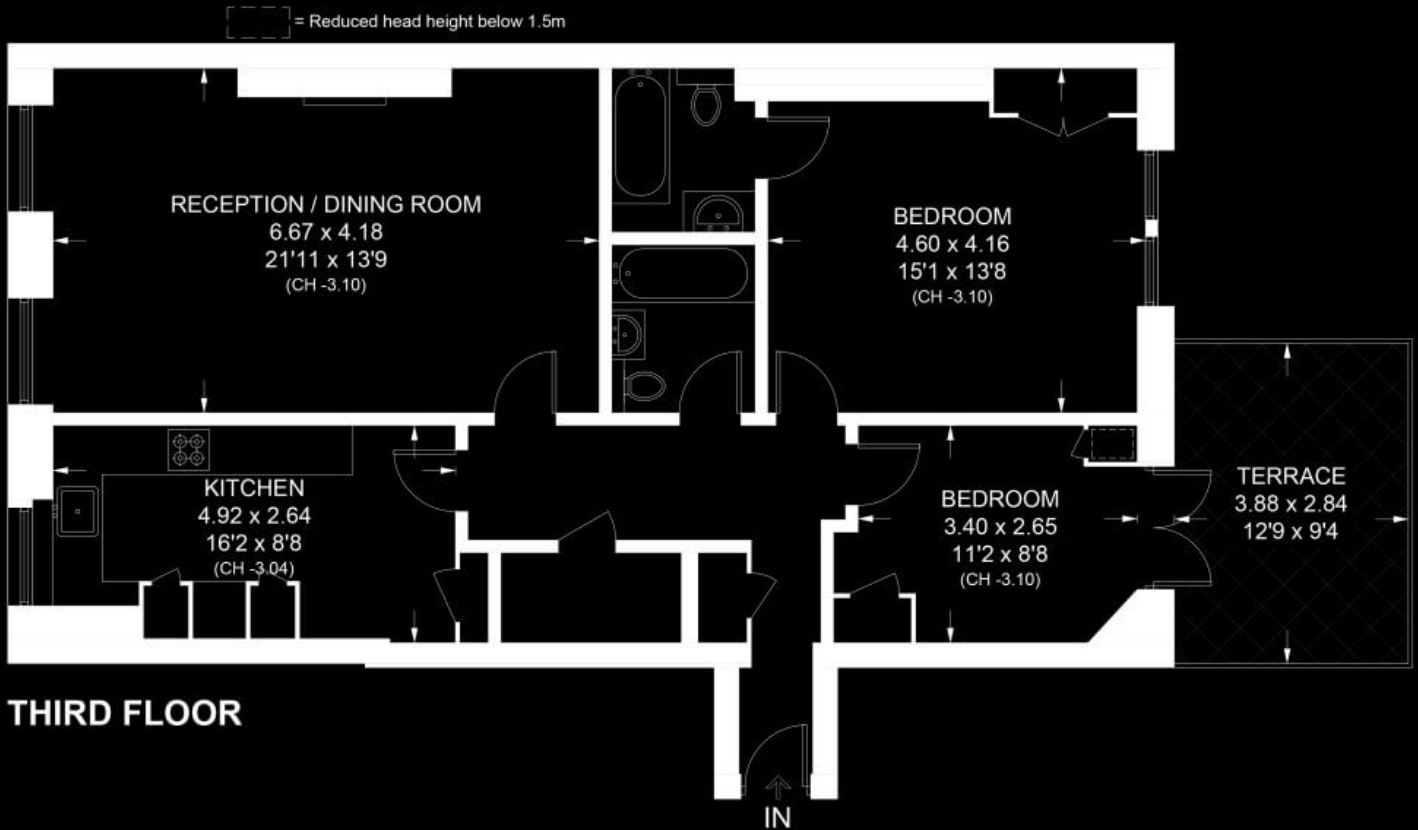

LANCASTER GATE, W2

Floor plan for identification purposes only - not to scale.

Misrepresentation Act 1967. This brochure and the descriptions and measurements herein do not constitute representation, and whilst every effort has been made to ensure accuracy, this cannot be guaranteed.

WILFORDS
LONDON

6 Holland Street
London W8 4LT
020 7361 0400

info@wilfords.com

www.wilfords.com